


North Wall

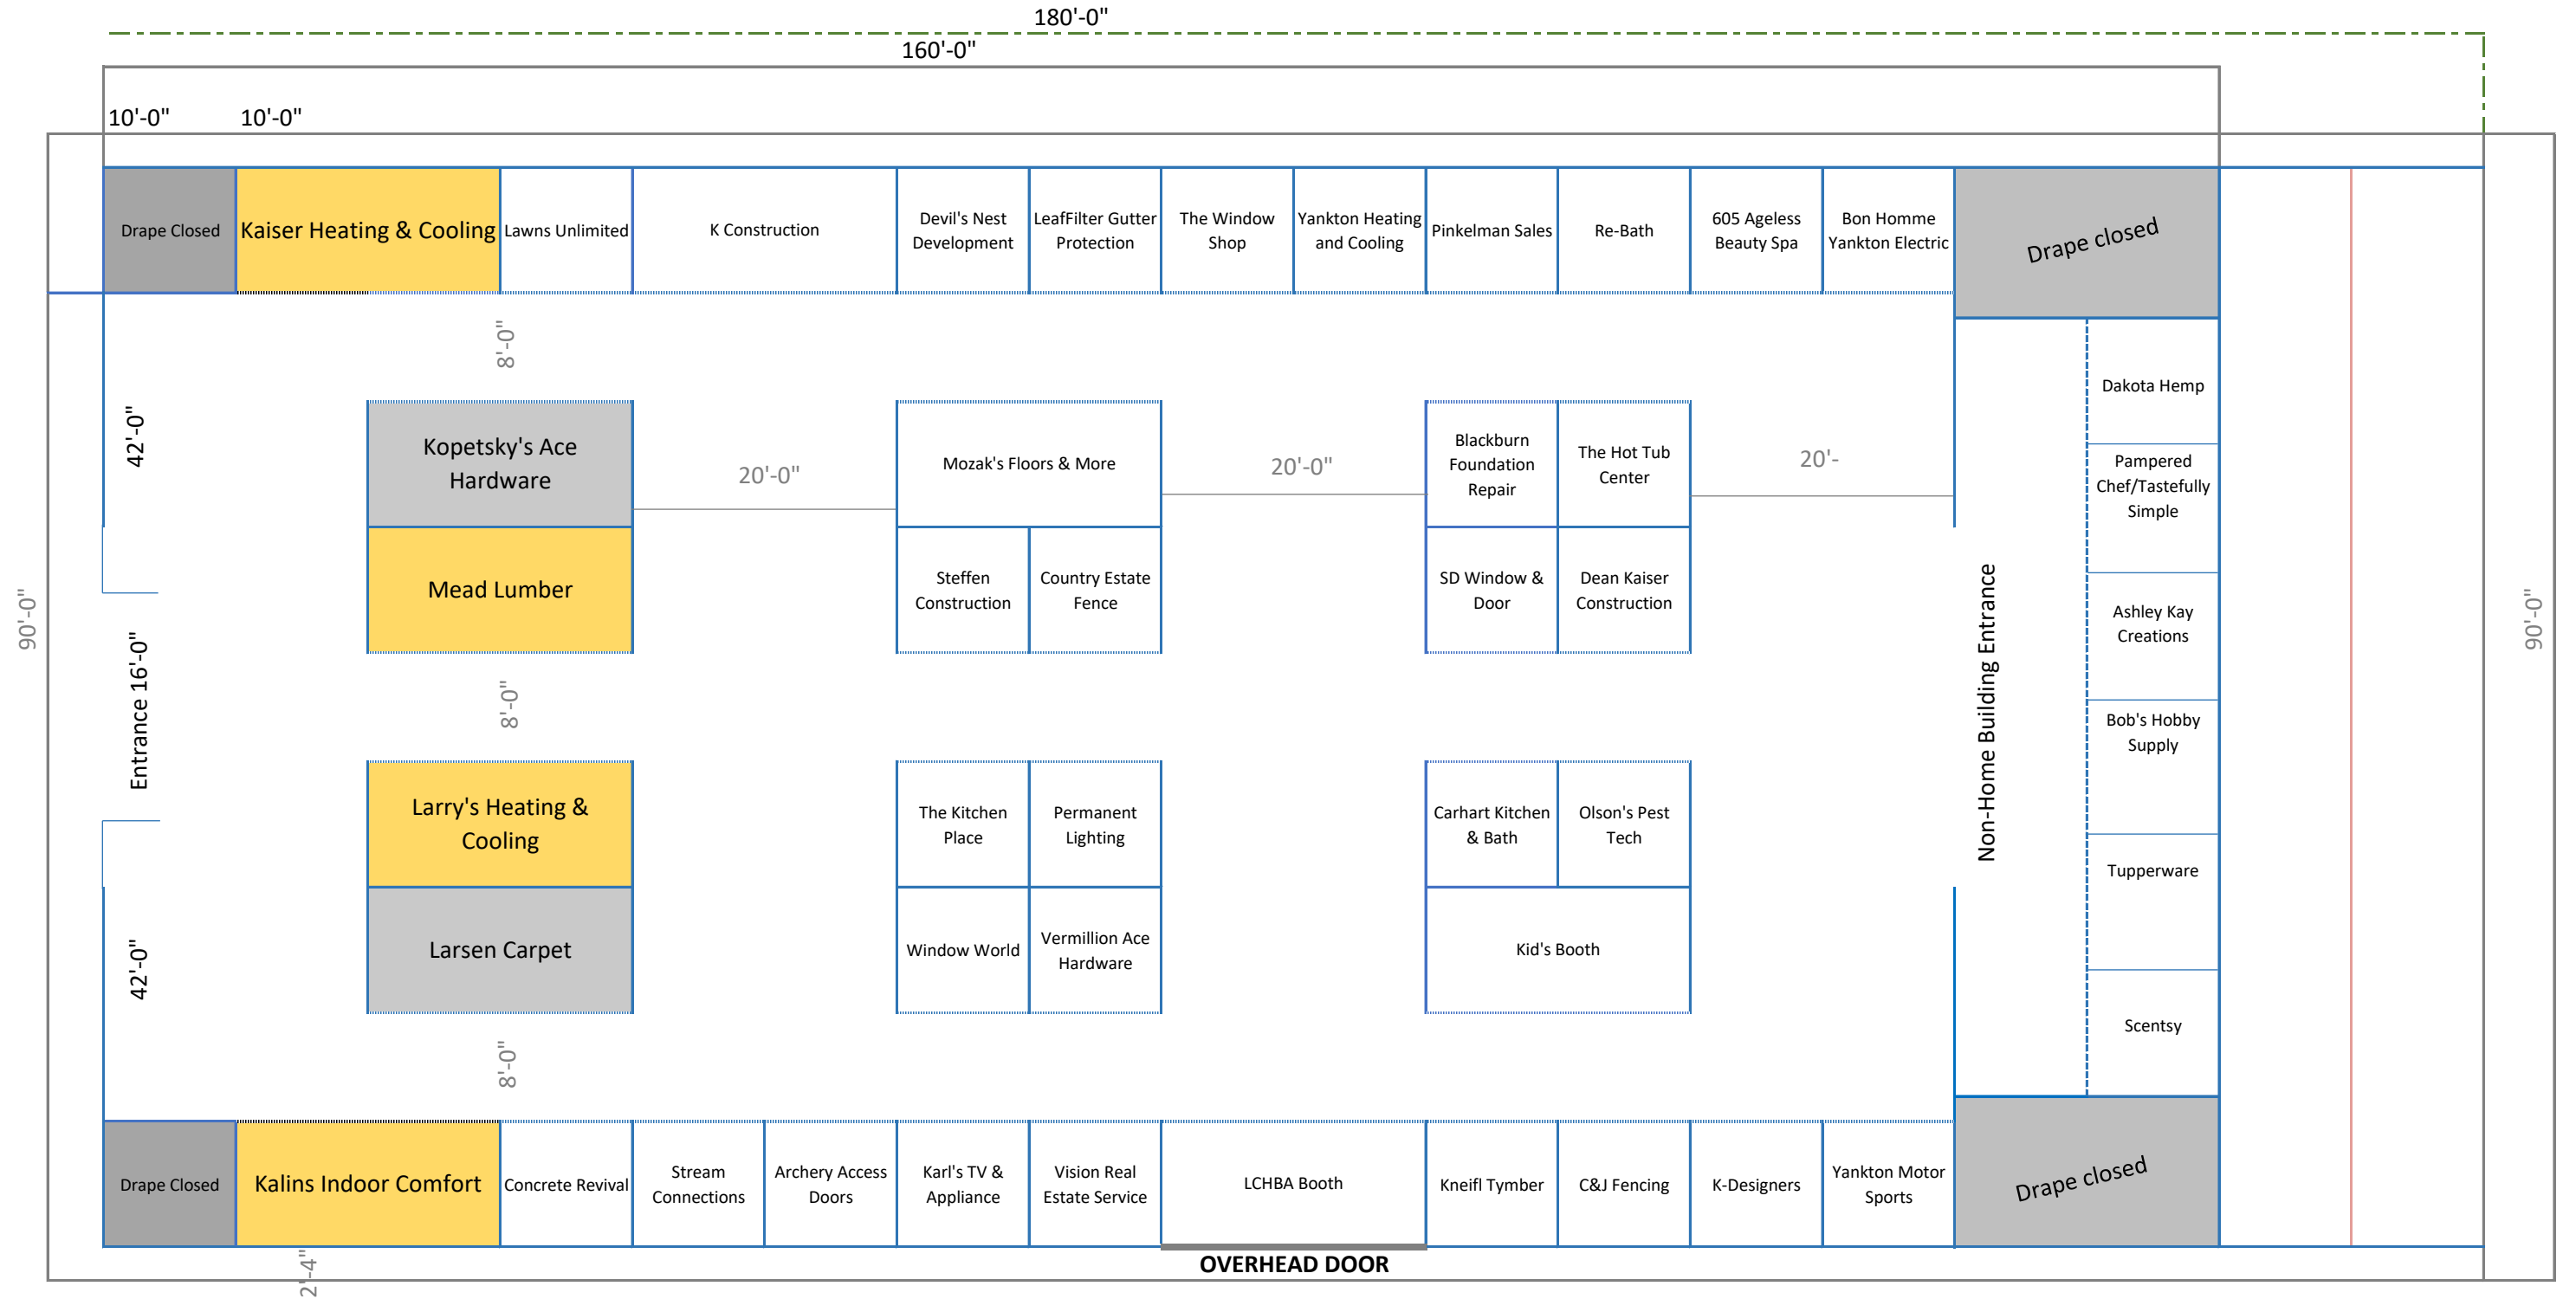

Additional Notes:
 Set 2'-4" off south wall.
 8' East & West Walkways
 20' North & South Walkways
 Main Entrance normally 16'